
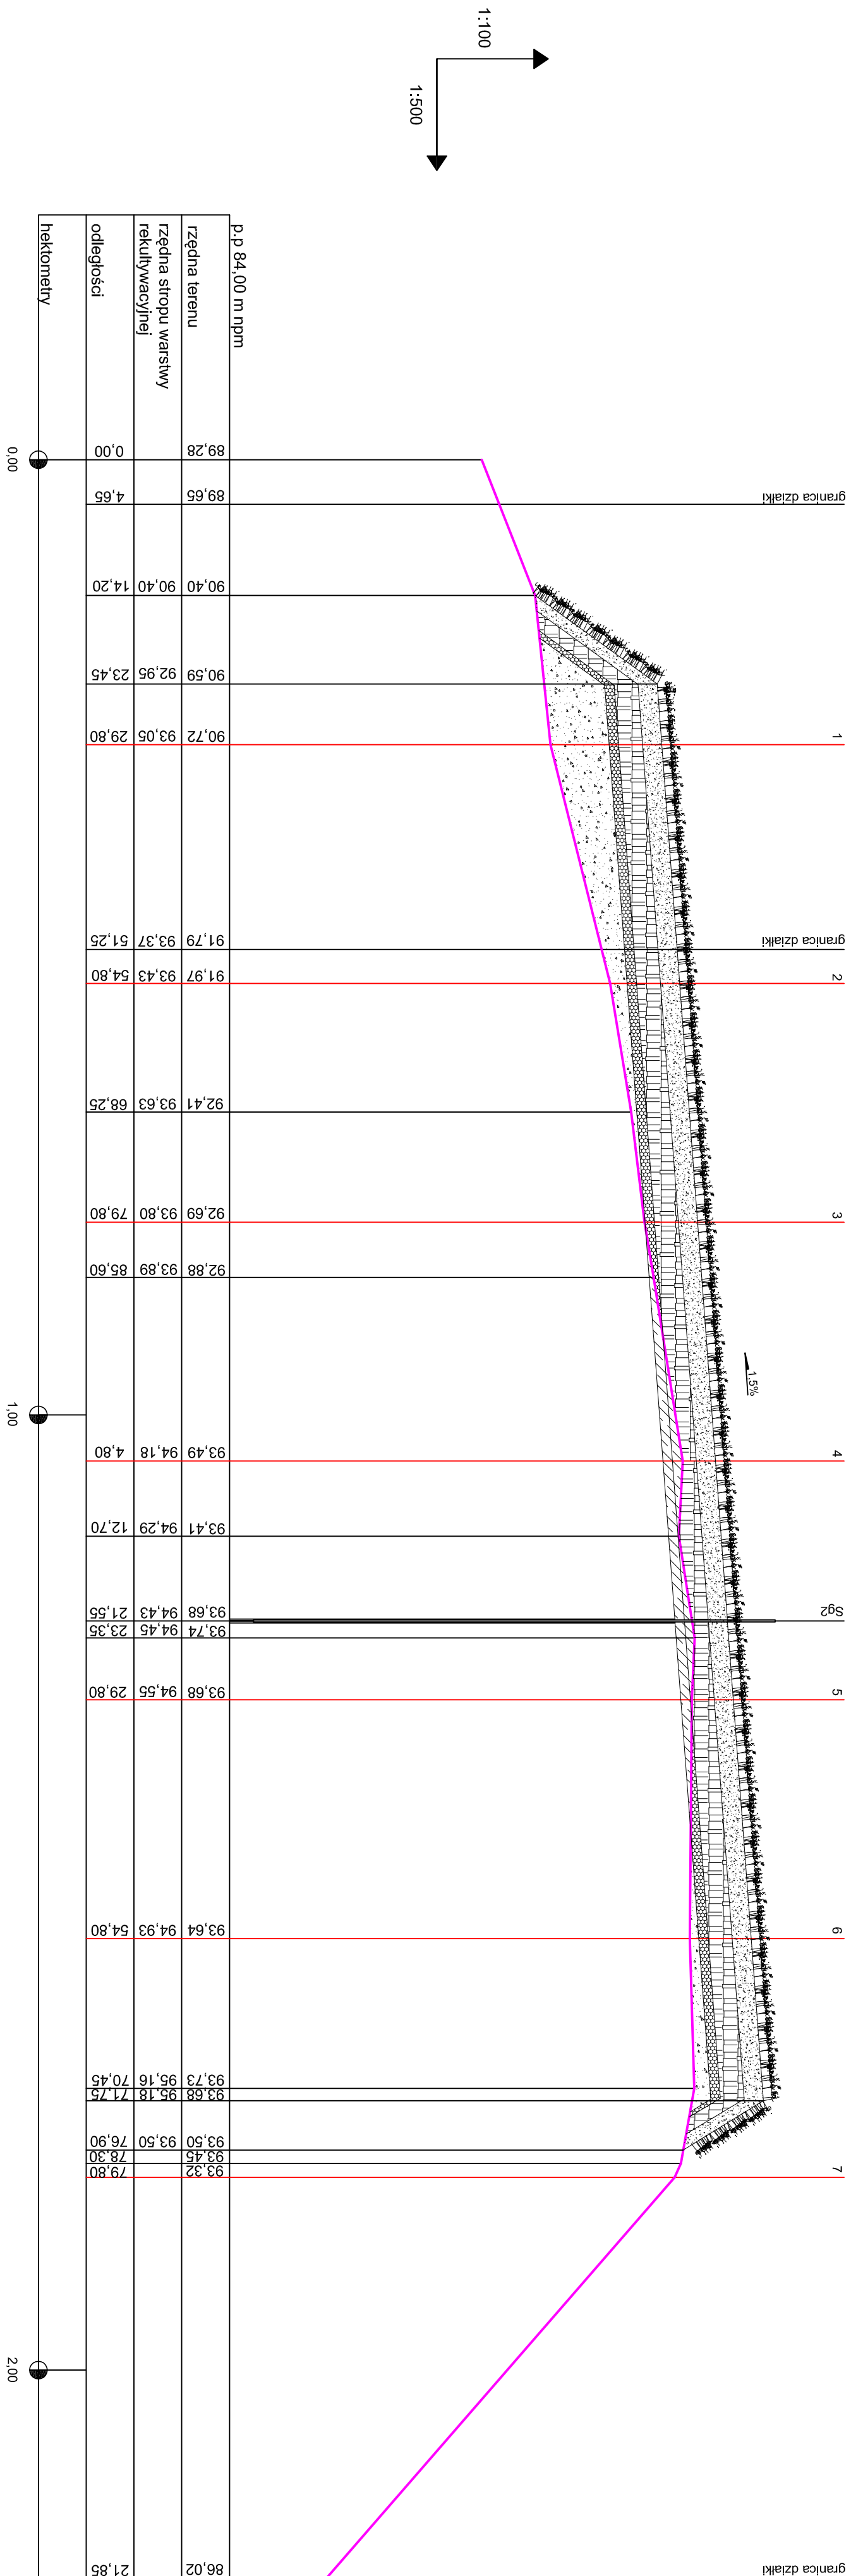


## PRZEKRÓJ PODŁUŻNY A-A

The logo for AKNOVA is displayed vertically. It features a stylized green and white leaf-like icon at the top, followed by the word "AKNOVA" in a bold, grey, sans-serif font. The letter "A" is composed of two chevron shapes pointing towards each other, and the letter "V" is also composed of two chevron shapes pointing towards each other.

INWESTOR	ZWIĄZEK MIĘDZYGMINNY "KONIŃSKI REGION KOMUNALNY"			
ZAKŁAD OBJEKT	SKŁADOWISKO ODPADÓW W MIELNICY DUŻEJ, GMINA SKULSK			
NAZWA DOKUMENTACJI	REKULTYWACJA SKŁADOWISKA W MIELNICY DUŻEJ			
TREŚĆ RYSUNKU				
	Imię i Nazwisko	Nr uprawnień	Podpis	Data
OPRACOWAŁ	mgr inż. Bartłomiej Adamiec			VIII/2010
SPRAWDZIŁ	mgr inż. Marcin Peksa	556/87/PW 12/18/I/GW		1-100 1-500
				9